


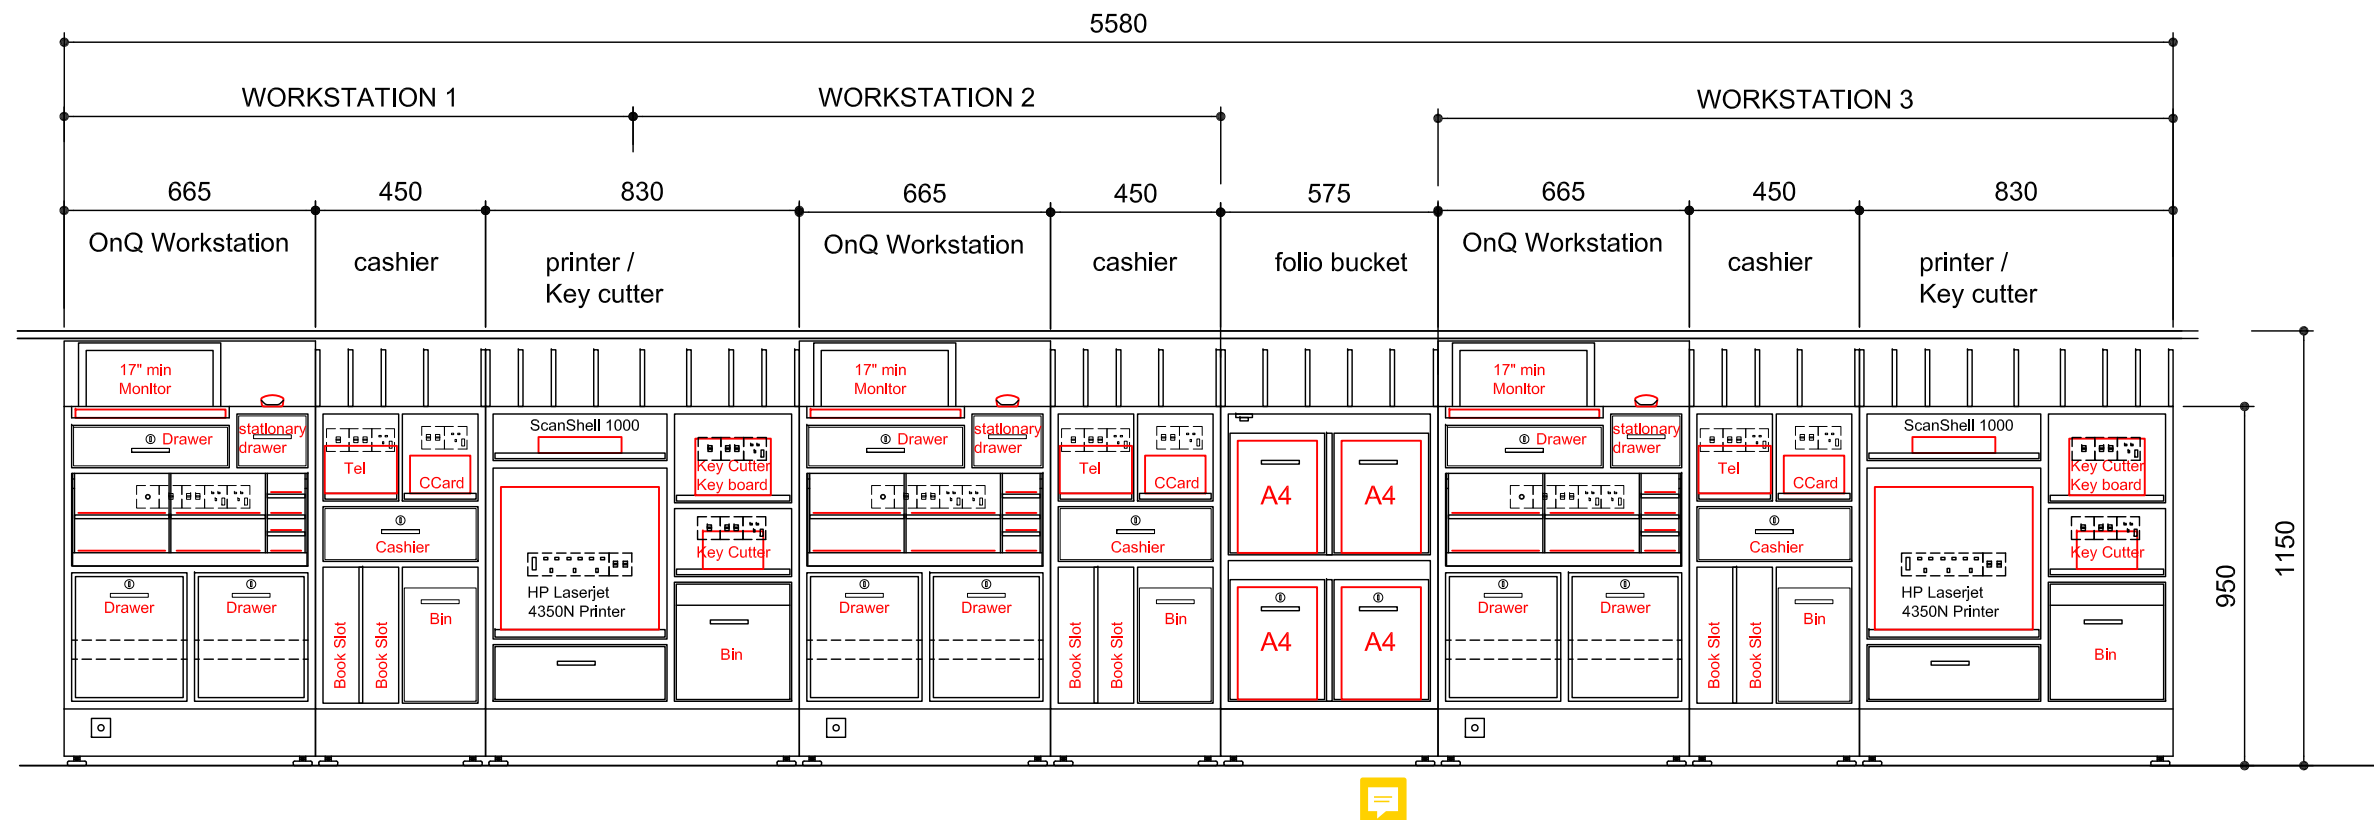

NOTES:




1. Equipments shown in red are for reference only. Actual sizes shall be provided by I.T. and confirmed by Operations.
2. This drawing is for space planning purpose only. Appointed Contractor shall provide shop drawings to Hilton for Approval prior commencement of mock up module
3. All desk surfaces to be laminate finish with hard wood edging.
4. These are Hilton Worldwide standard modules provided for the interior designer to design their counter or tables around it.
5. ID and Contractor to verify all sizes of equipments with IT before issuing shop drawings for approval.
6. Floor Finish behind Front Desk to be Carpet.

Legend for each Reception Workstation



- Guest Phone
- Credit Card EDC
- PC
- PC
- Printer
- Key Encoder
- EDC
- Spare
- PC
- Printer
- Key Encoder
- Spare

Scale: 1 : 20


Date: July 19, 2012

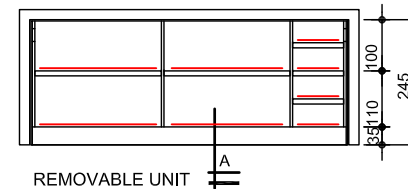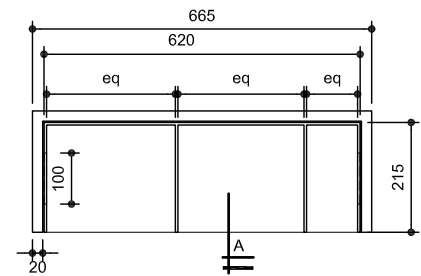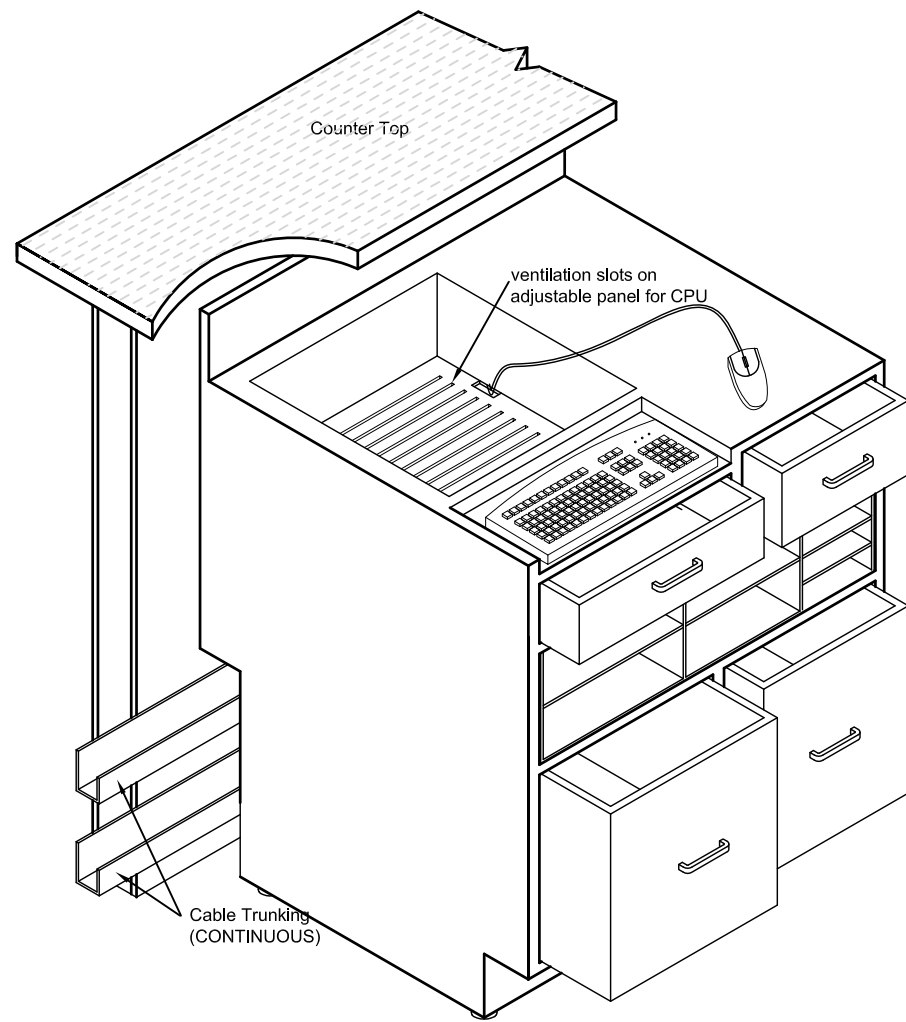


REMOVABLE UNIT

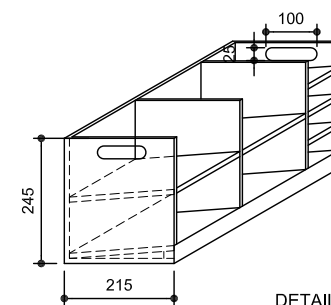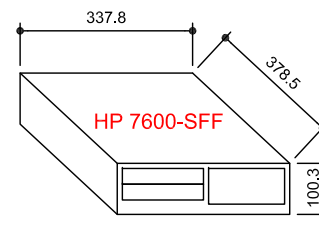

DETAIL

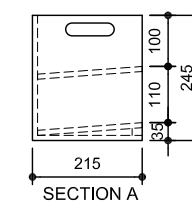

SECTION A



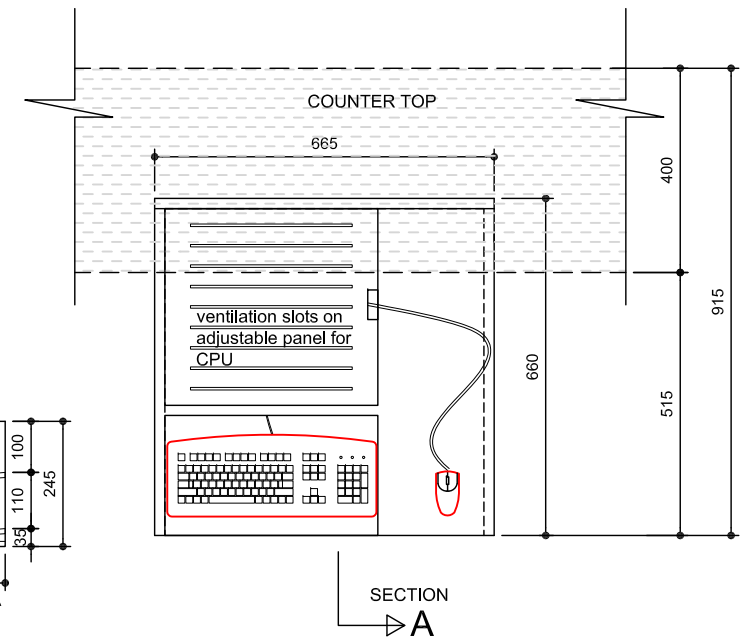


NOTE : Counter Top, Decorative Facia and Monitor not shown for clarity

NOTE:

Counter top, counter support system, counter facia and electrical trunking systems & outlets are fixed to the floor. All modules are movable independent from one another.

To liase directly with Regional I.T. Director for latest approved equipments list. Ensure that equipments are given allowance for ventilation.

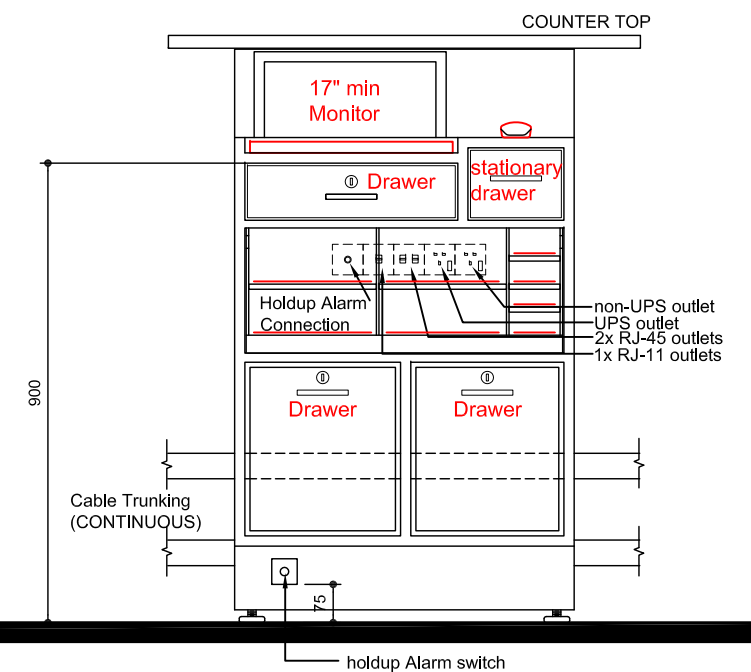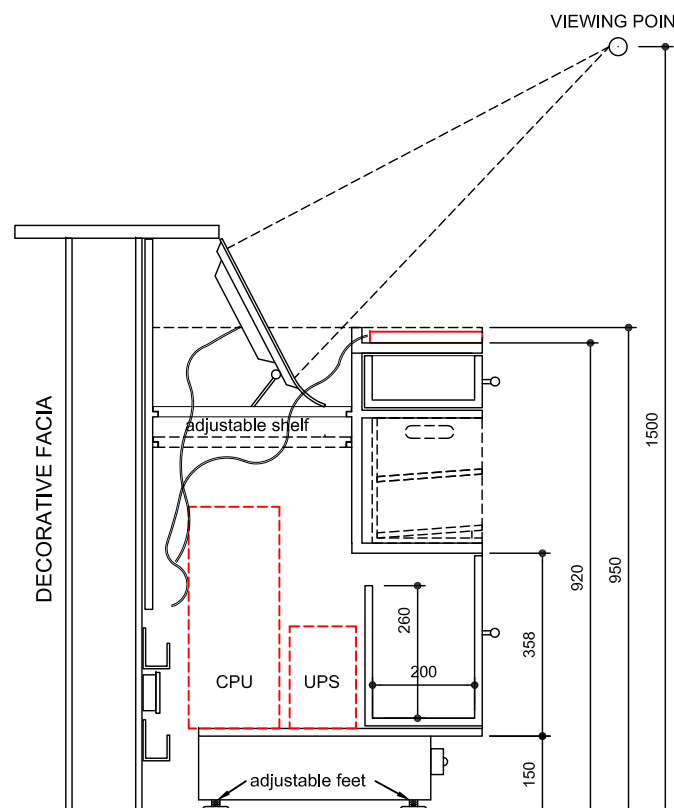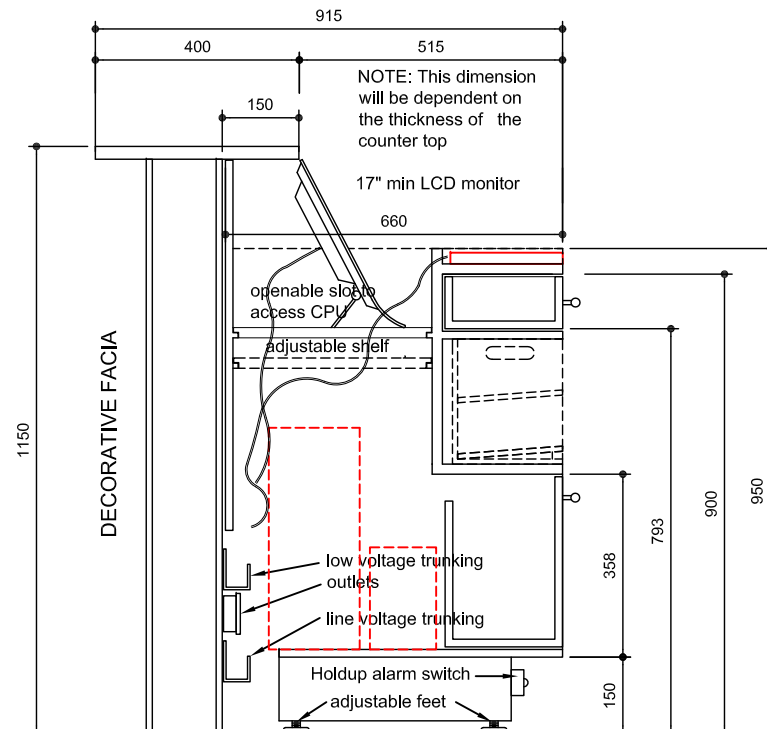


Scale: 1 : 15

Date: July 19, 2012




ScanShell 1000N

Dimensions
W - 155 mm
L - 219.5 mm
H - 42 mm
Weight - 575 grams
Website : www.cardscanning.com

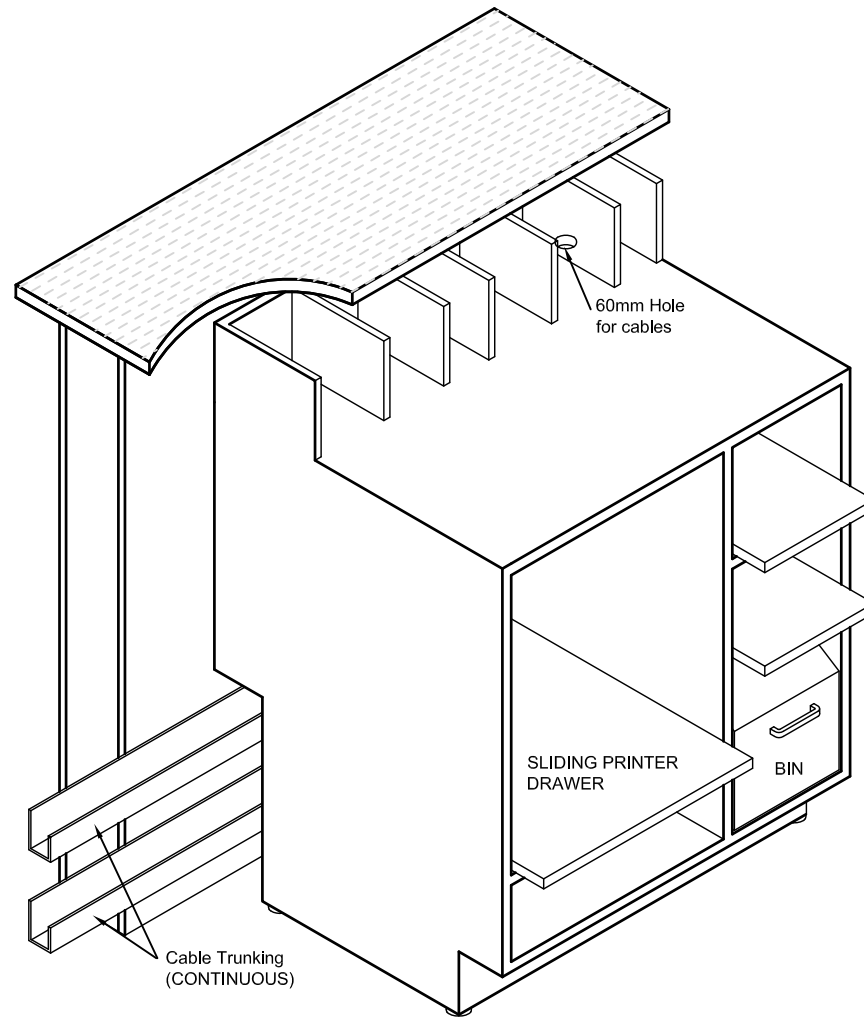

NOTE:
Counter top, counter support system, counter facia and electrical trunking systems & outlets are fixed to the floor. All modules are movable independent from one another.

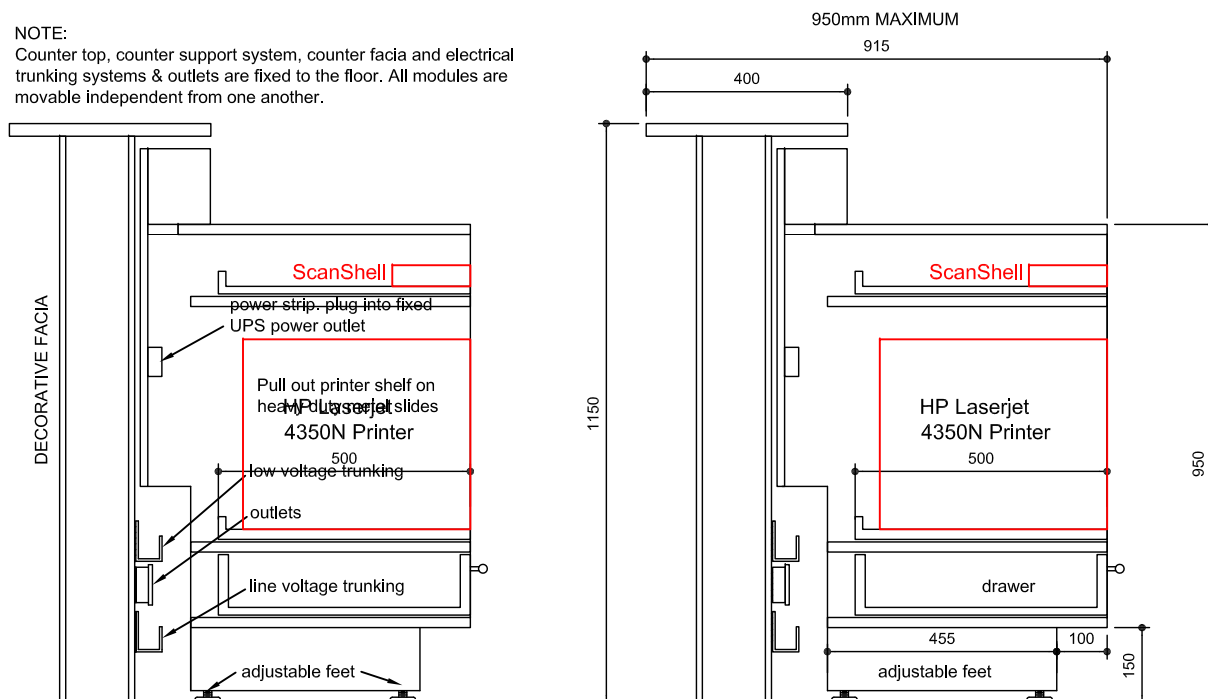


HP LaserJet Printer

Ensure that there is sufficient space for Printer

NOTE:



Counter top, counter support system, counter facia and electrical trunking systems & outlets are fixed to the floor. All modules are movable independent from one another.

To liaise directly with Regional I.T. Director for latest approved equipments list. Ensure that equipments are given allowance for ventilation.

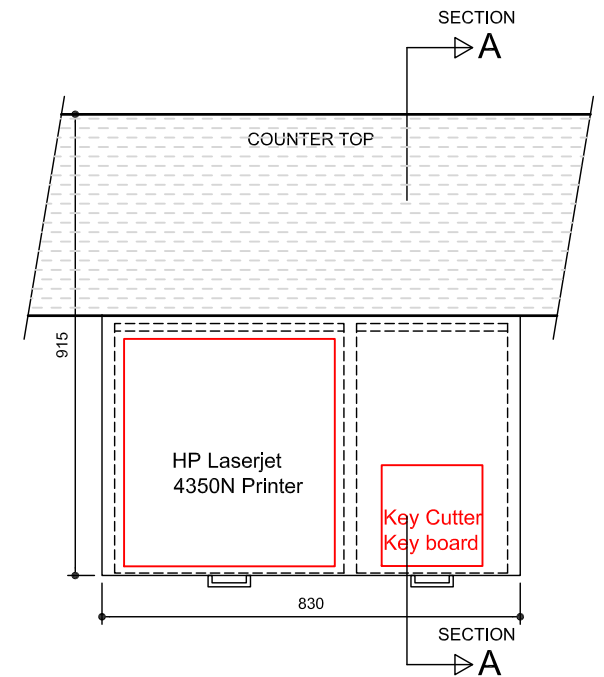


Vingcard Encoder

Dimensions
W - 148.5 mm
D - 225 mm
H - 100 mm
<http://www.vingcard.com>

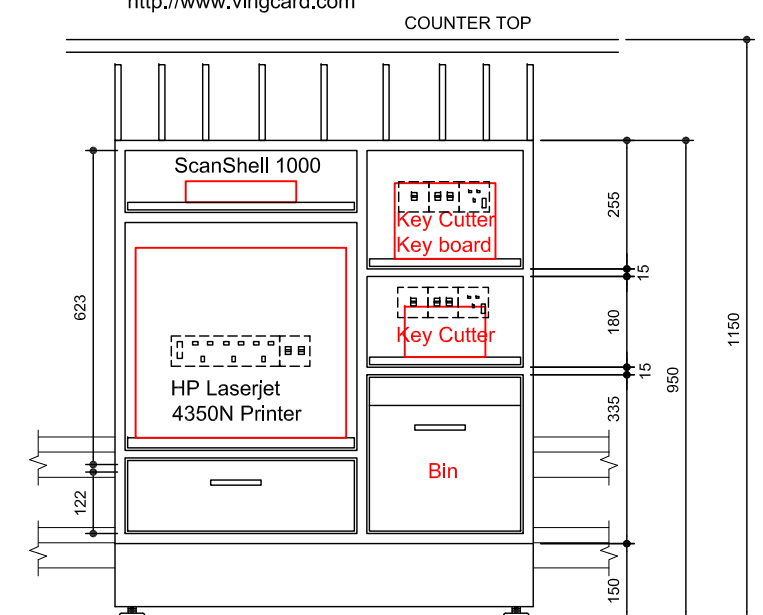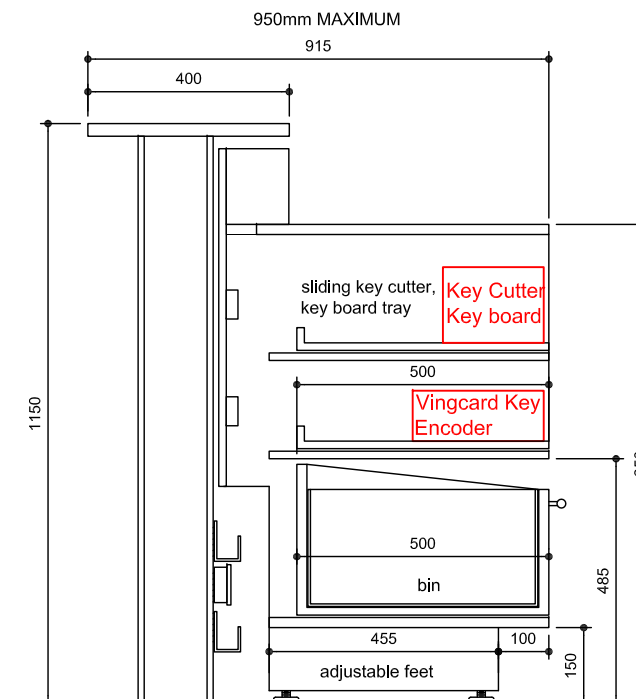

Scale: 1 : 15

Date: July 19, 2012



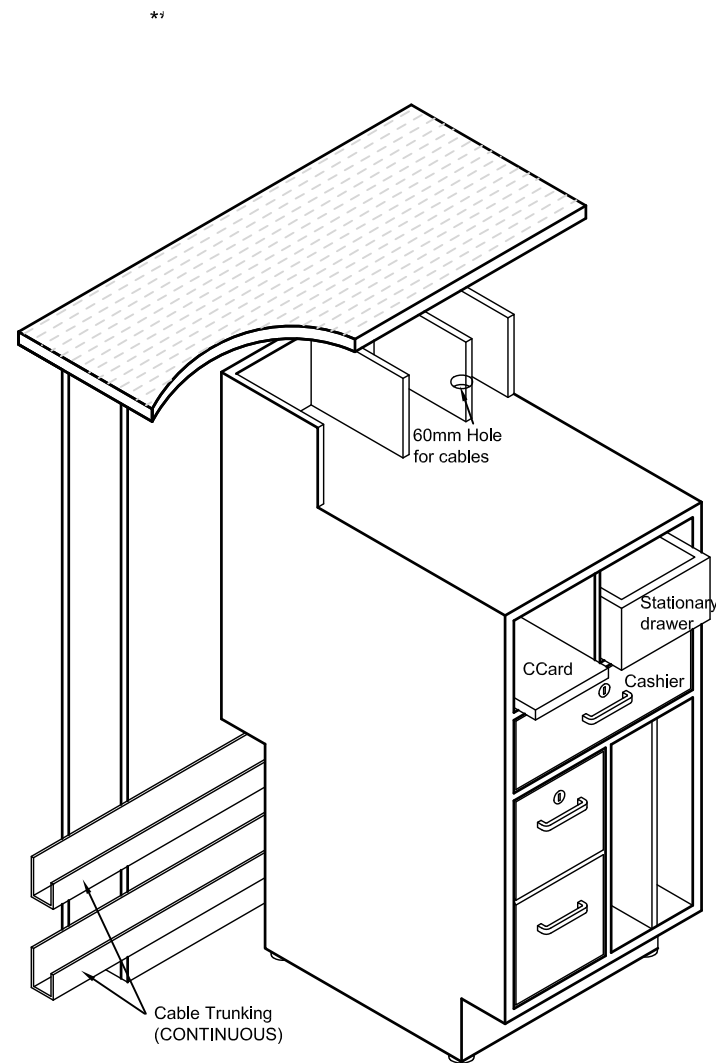


NOTE: Cash Drawers - Please refer
MMF Cash Drawer Company
web site : www.mmfcashdrawer.com
email : mmfcash@mmfcashdrawer.com

APG Cash Drawer
5250 Industrial Blvd. N.E.
Minneapolis, Minnesota 55421-1012
website : www.apgcd.com
phone: 763-571-5000
fax: 763-571-5771

M-S Cash Drawers (Tray and Lids)


NOTE:
They form in Veneered Plywood of 5mm & 10mm thickness as required.
Plywood to be lightly grooved as required to receive adjustable / removable
pressed steel dividers at angle of 20°
Dividers and coin tray to be finish Matt Black
Cutouts to be provided either side for hand holes for removal of tray from
Drawer.
Dimensions for coin tray and note holders to be checked to ensure
compatibility with size of local carpentry.

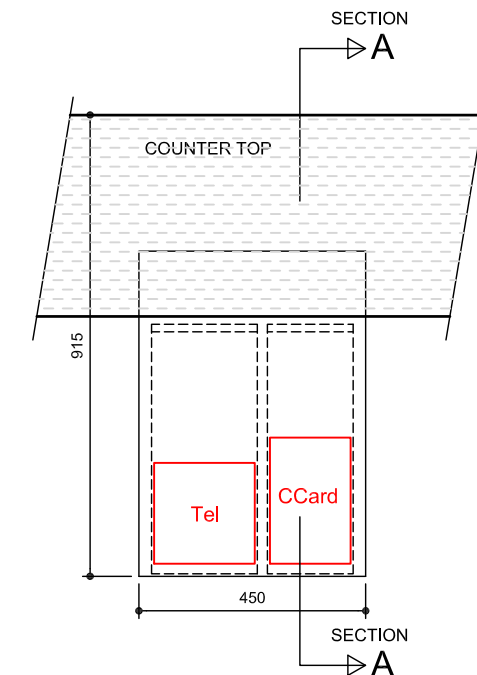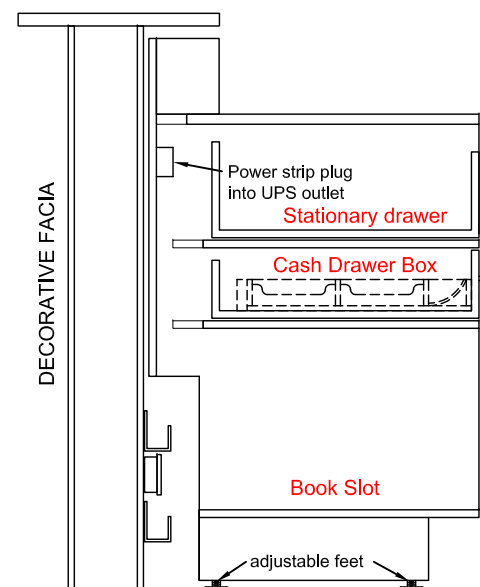
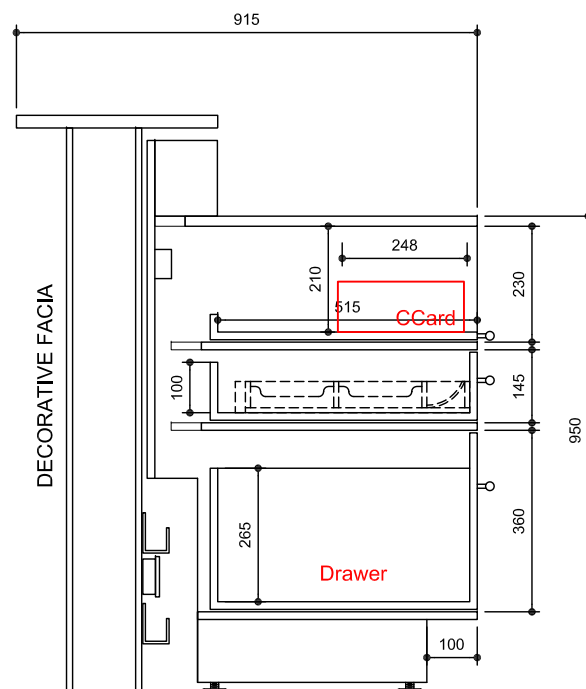


NOTE:
Counter top, counter support system, counter facia and electrical trunking systems & outlets are fixed to the floor. All modules are movable independent from one another.

To liase directly with Regional I.T. Director for latest approved equipments list. Ensure that equipments are given allowance for ventilation.

Drawers #1 and #2 are to be independently lockable and keyed differently

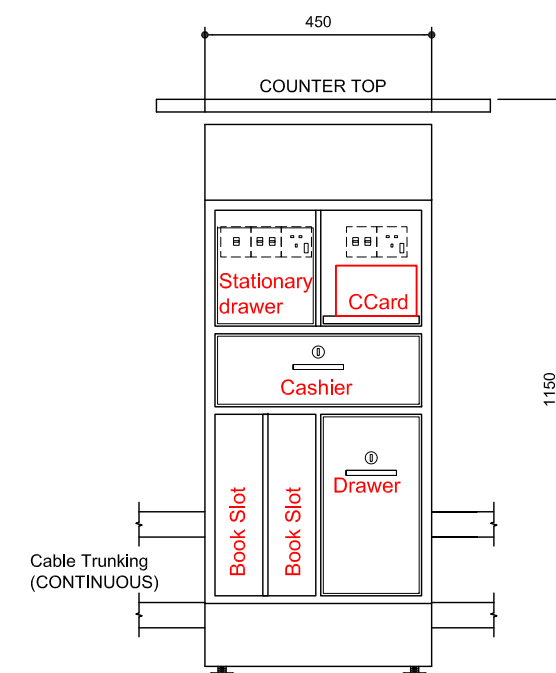

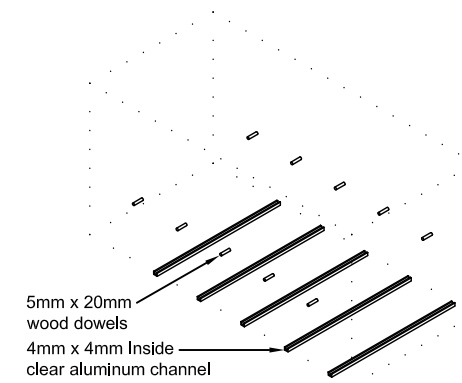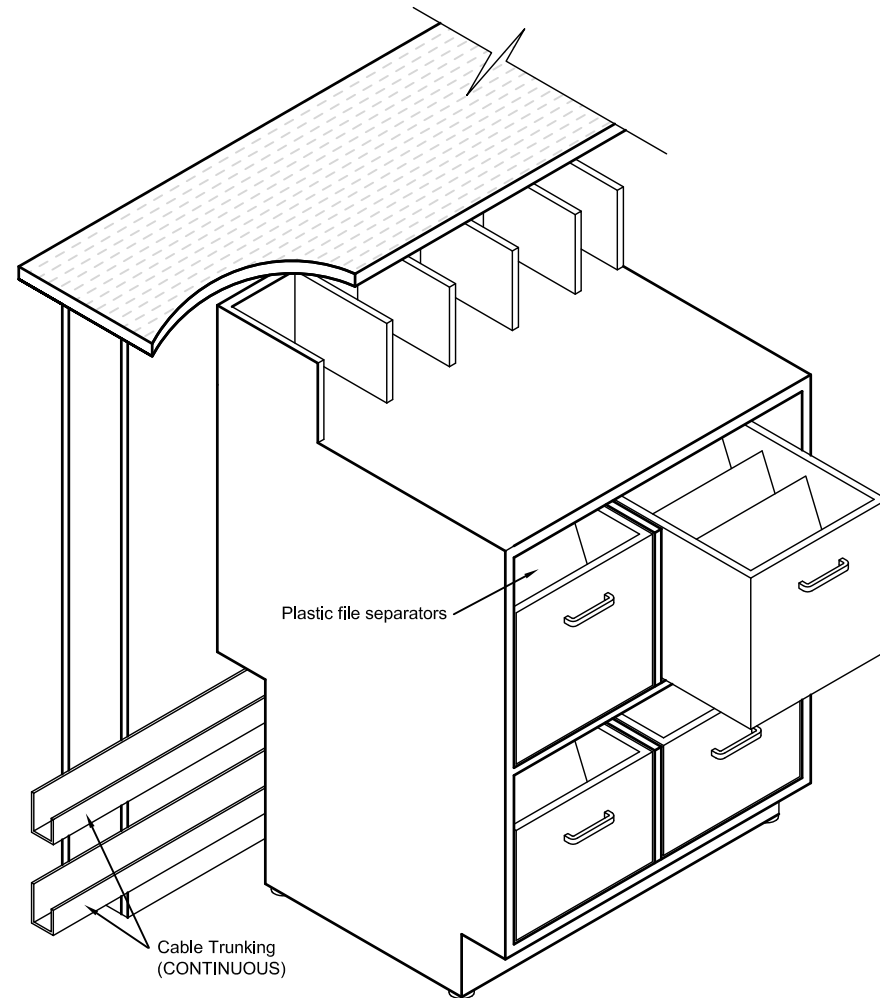

UPPER FOLIO DRAWERS

NOTE:

Counter top, counter support system, counter facia and electrical trunking systems & outlets are fixed to the floor. All modules are movable independent from one another.

To liase directly with Regional I.T. Director for latest approved equipments list. Ensure that equipments are given allowance for ventilation.

Drawers #1 and #2 are to be independently lockable and keyed differently

